

# Central District Specific Plan


## Public Realm Concept Sections

### POTENTIAL PUBLIC REALM SECTIONS


Sidewalk widths will be supported by, and coordinate with, other standards such as setbacks, height regulations, building form guidelines, ground floor use requirements, and other regulations that support a quality relationship between the street, the public realm, and the built environment.

These are concept sections that could be used to start coordinating standards and conditions for a quality public realm.


Concept Section 1

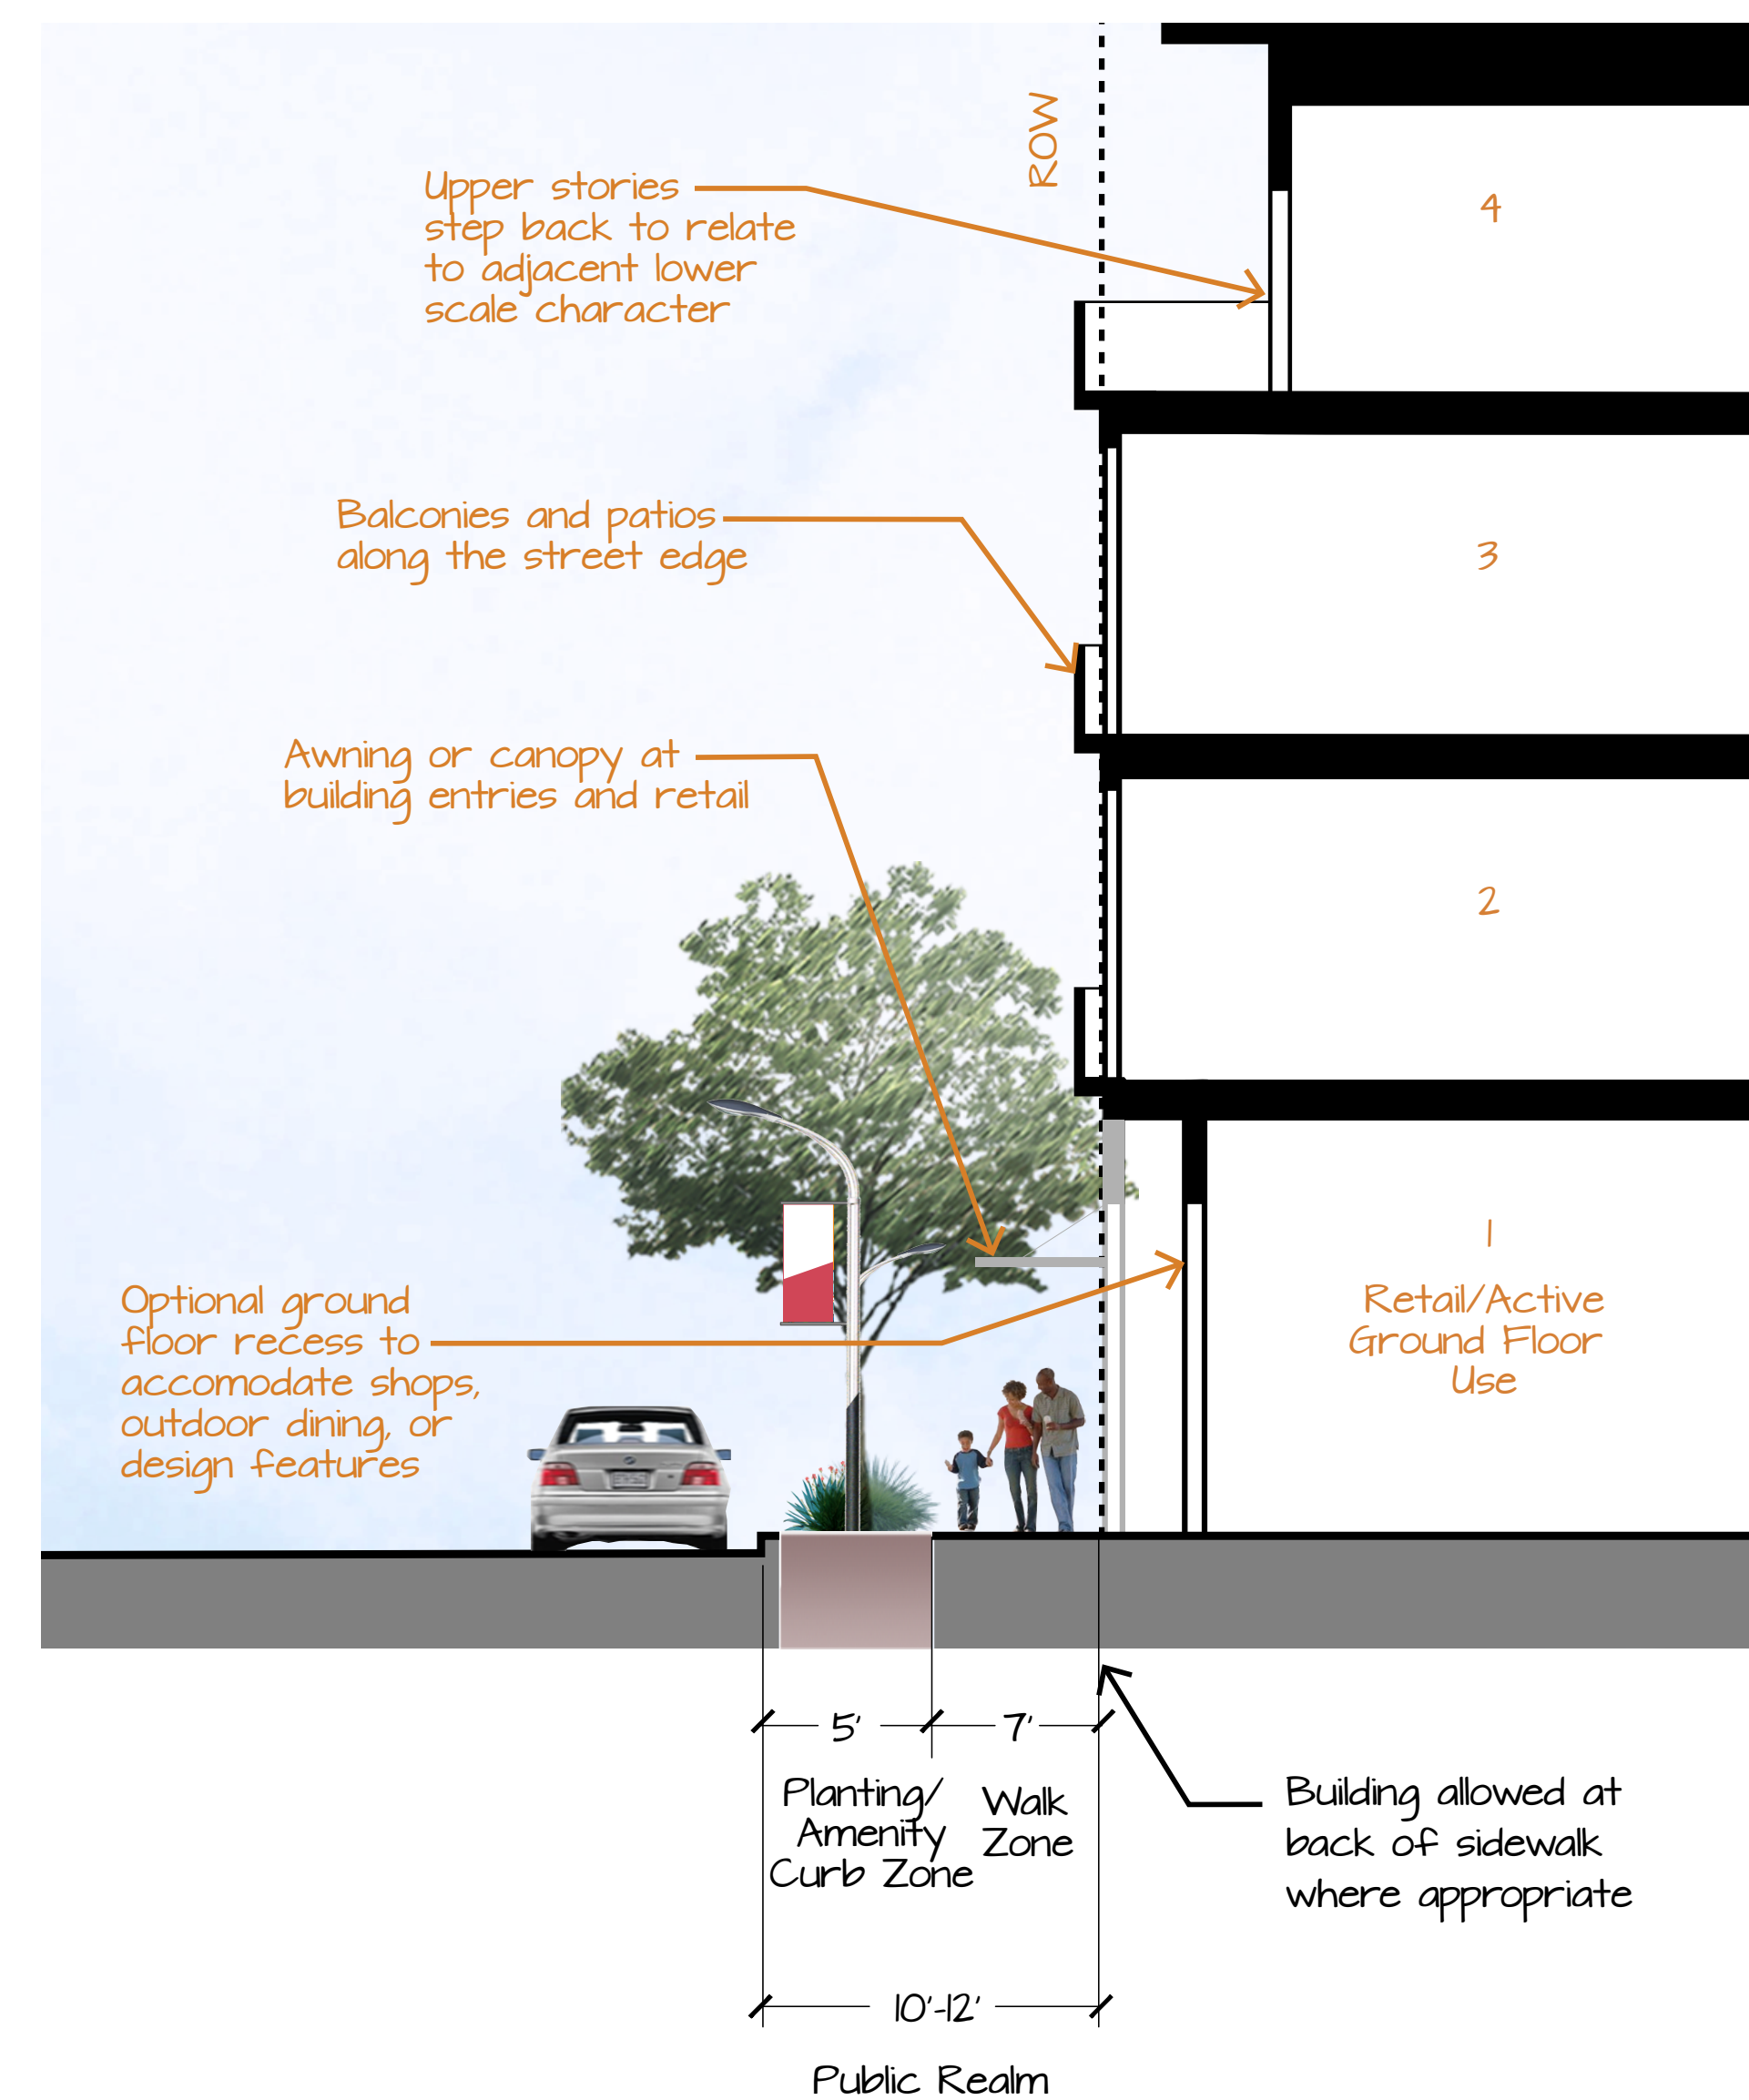

Concept Section 2

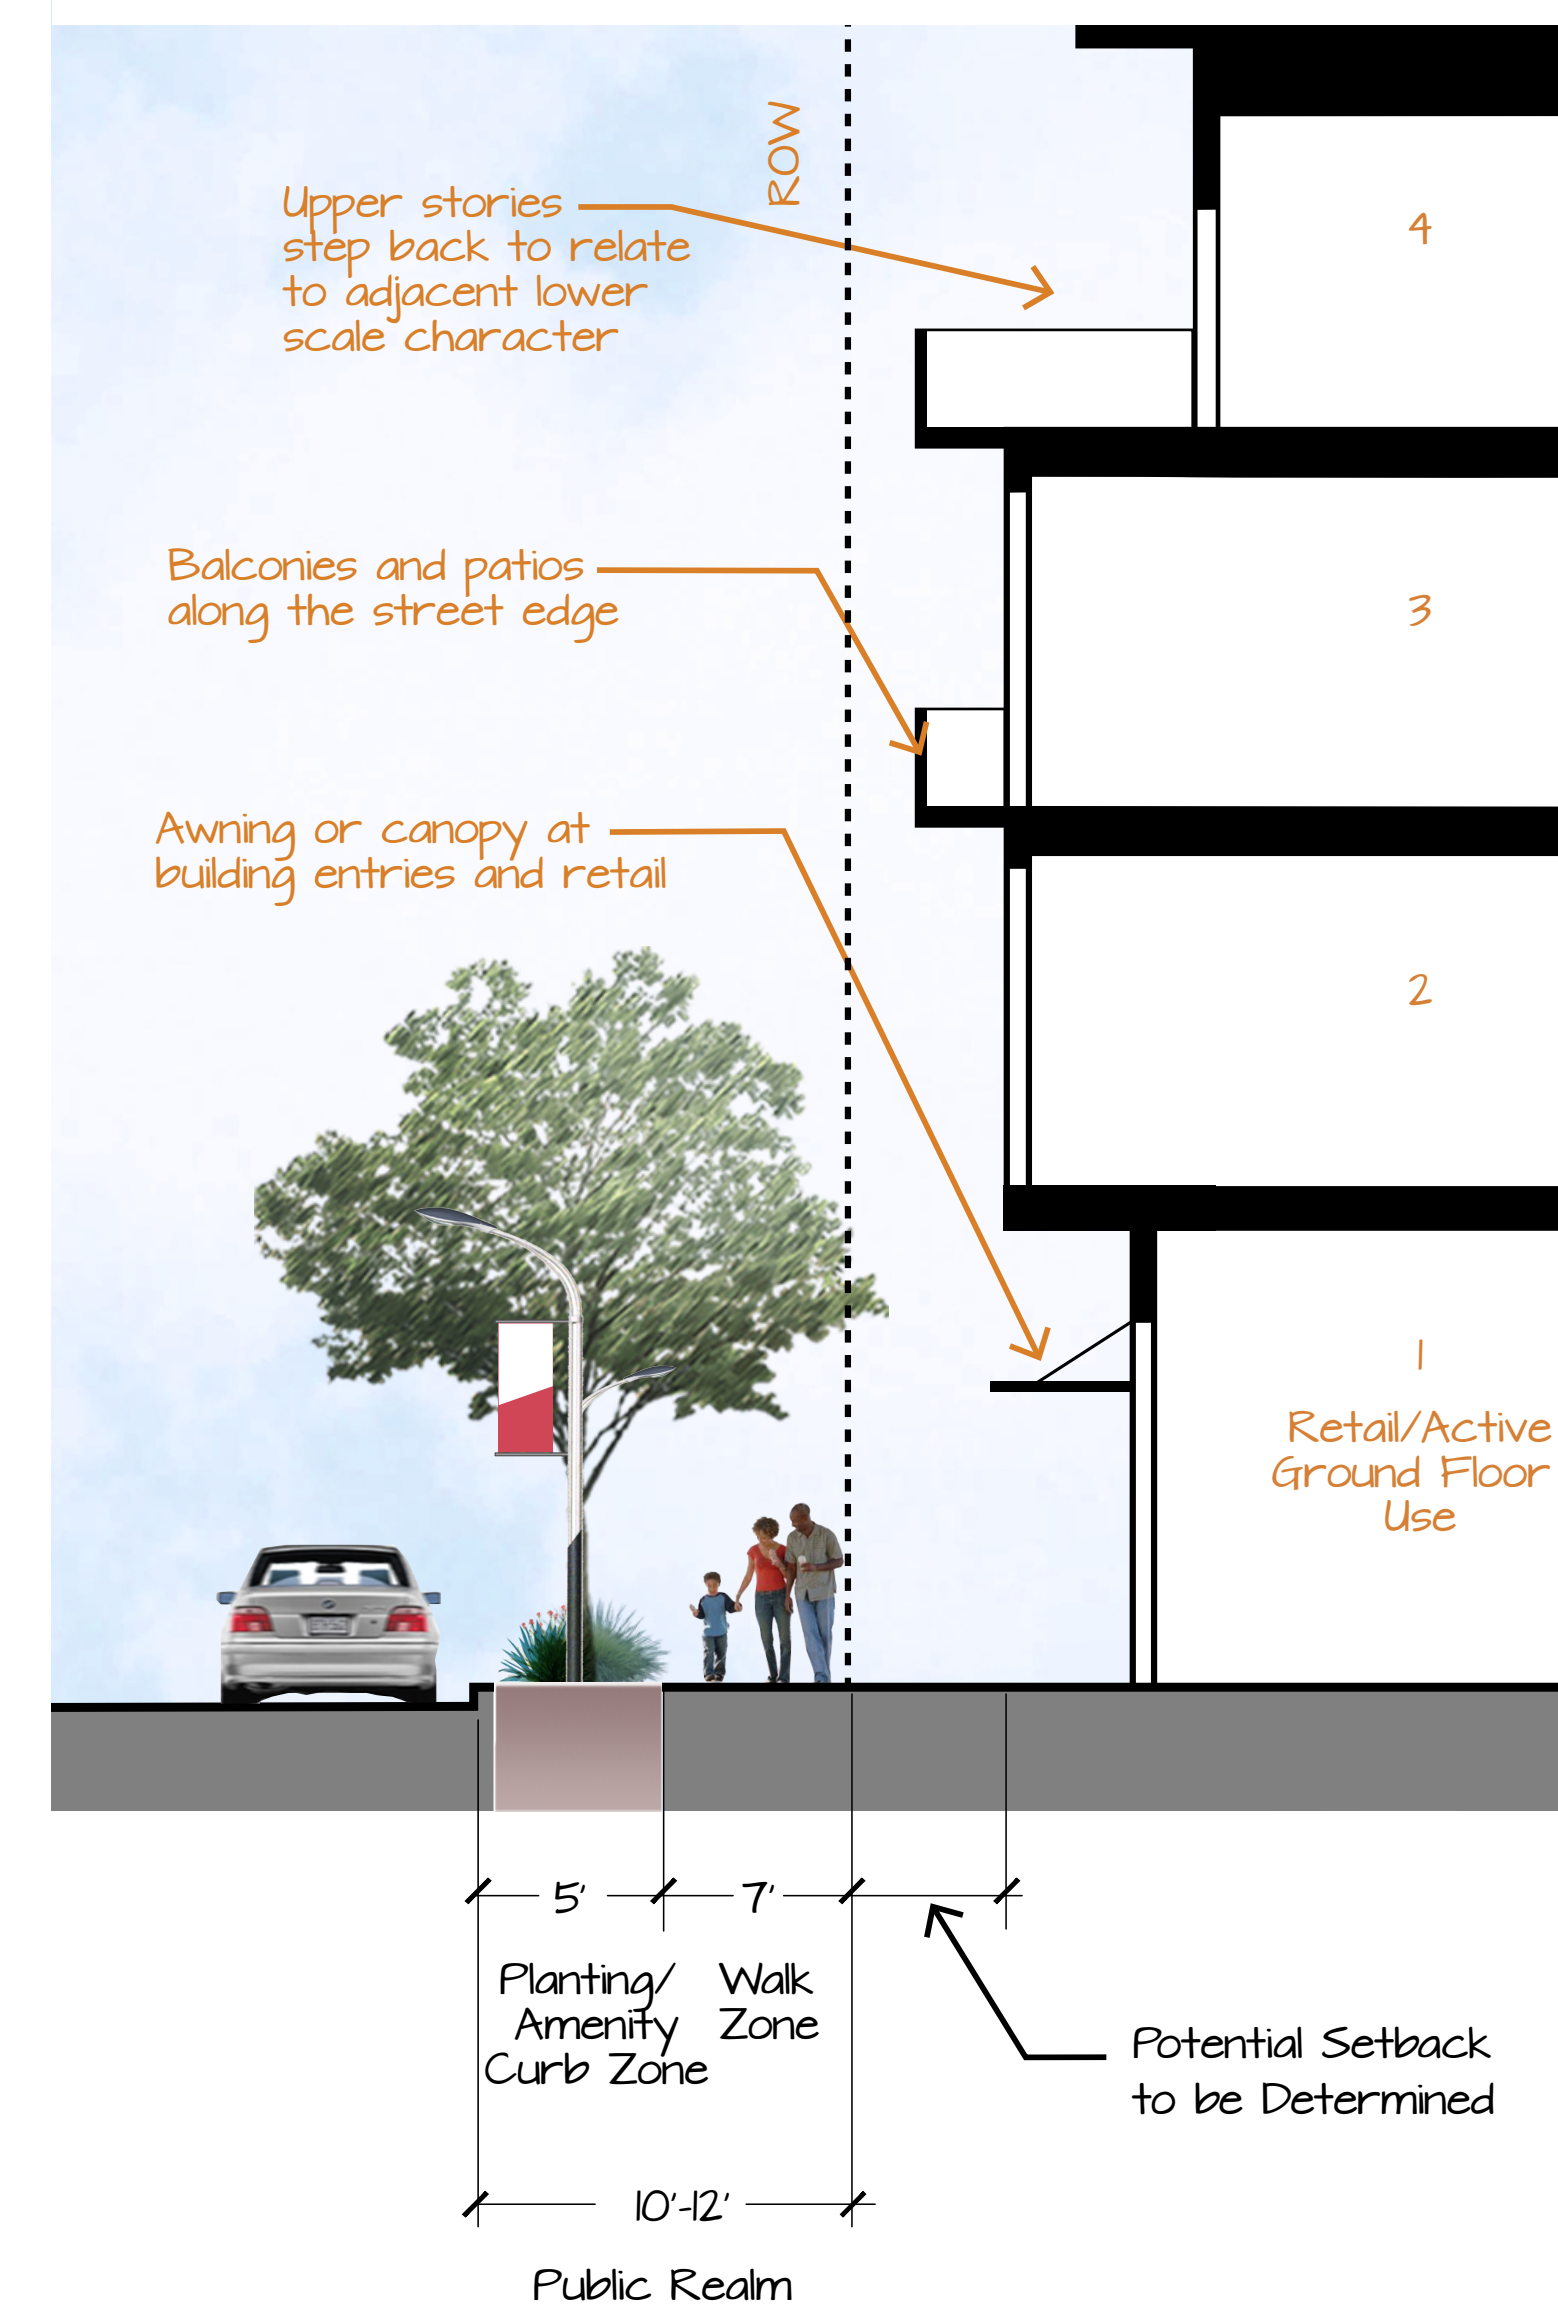

Concept Section 3

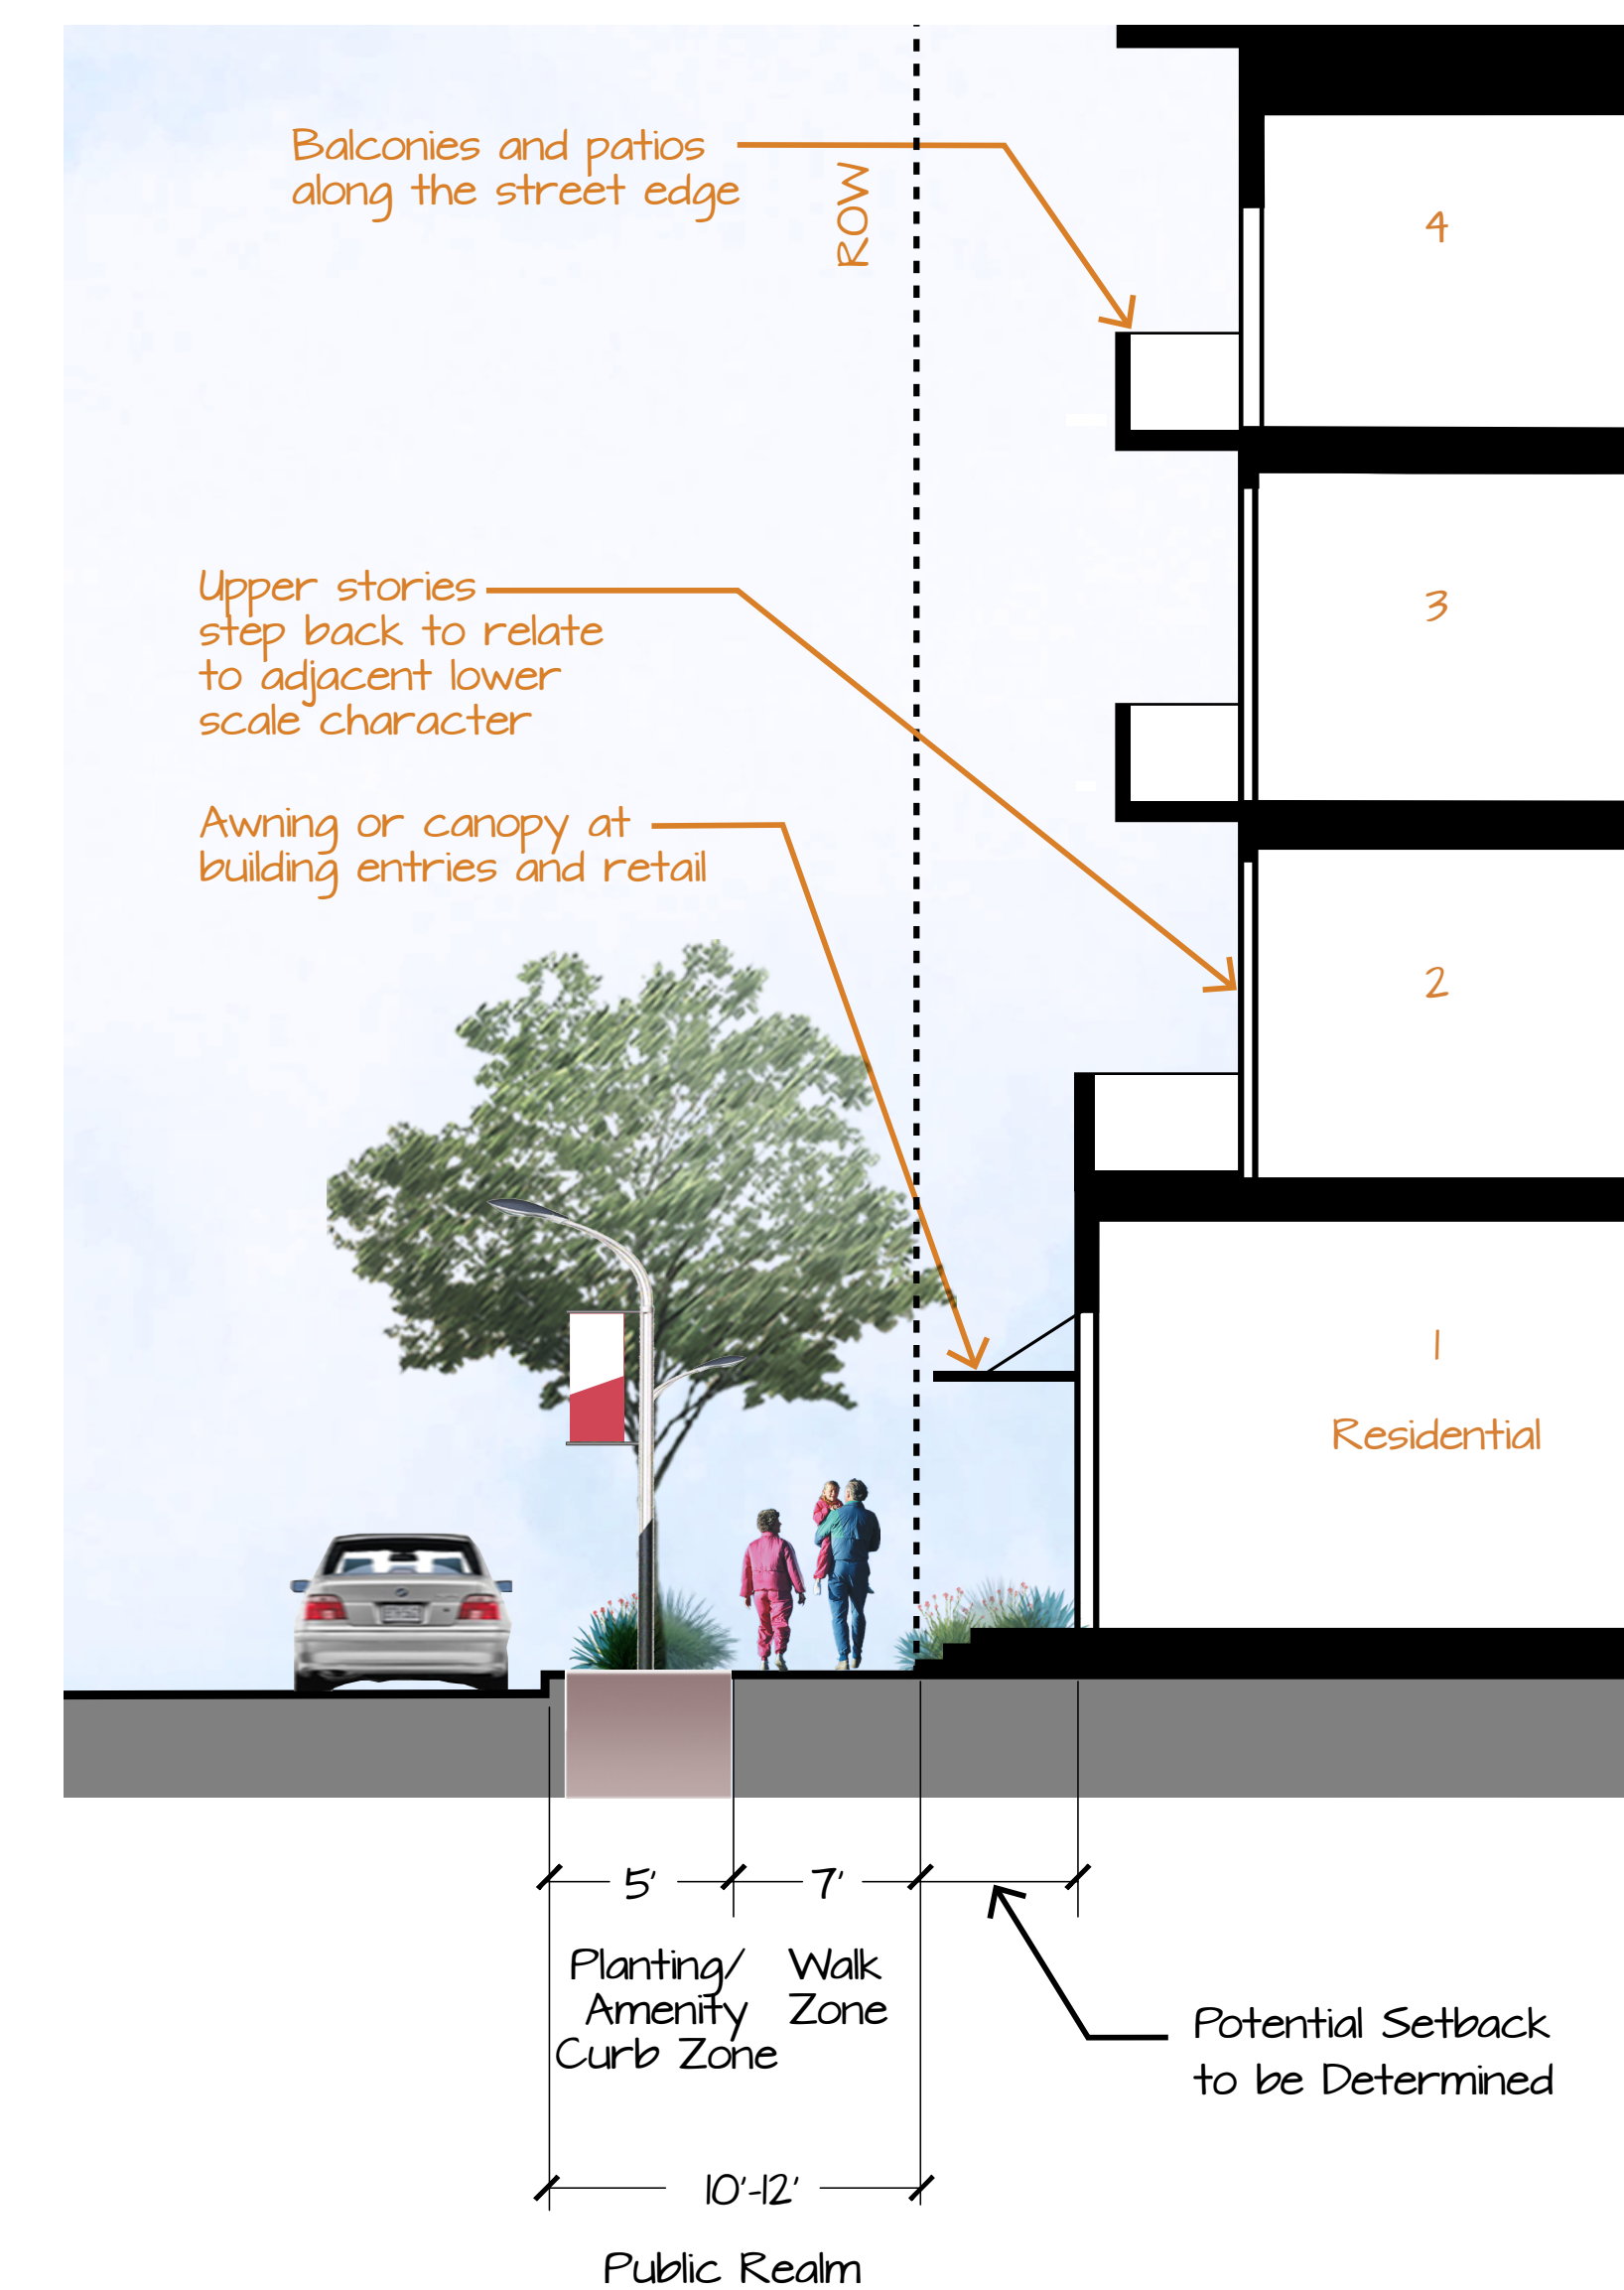

Concept Section 4

